

CUSTOMER NAME

ALB ILLYRIANS HOUSING LLC

REFERENCE NUMBER

P2PR-2104/1482-2 P2104049

BUILDING DESCRIPTION

### 2 STOREY HOUSING

AREA PIECE

LOCATION SNOW LOAD

**USA** **195 kg/m<sup>2</sup>**  
**BOSTON**

TECHNICAL SPECIFICATIONS







**SYSTEM: LIGHT GAUGED STEEL**  
**EXTERIOR WALL THICKNESS: 5.91"**  
**INTERIOR WALL THICKNESS: 5.91"**  
**HEIGHT: 118"**


NOTES

\*\*Architectural projects may require revision due to static requirements in production projects.

PRODUCTION DRAWINGS AND STATIC CALCULATIONS THAT MAY BE PERFORMED BY THIS PROJECT AND ANY CHANGES MAY BE AFTER THE PROJECT APPROVED.

PAGE.NO	1 / 1	REV	2
ISSUED BY:	ARGE	DATE	
DRAWING	S.K.	07/07/2021	
CONTROL	-		
CONFIRM.	-		

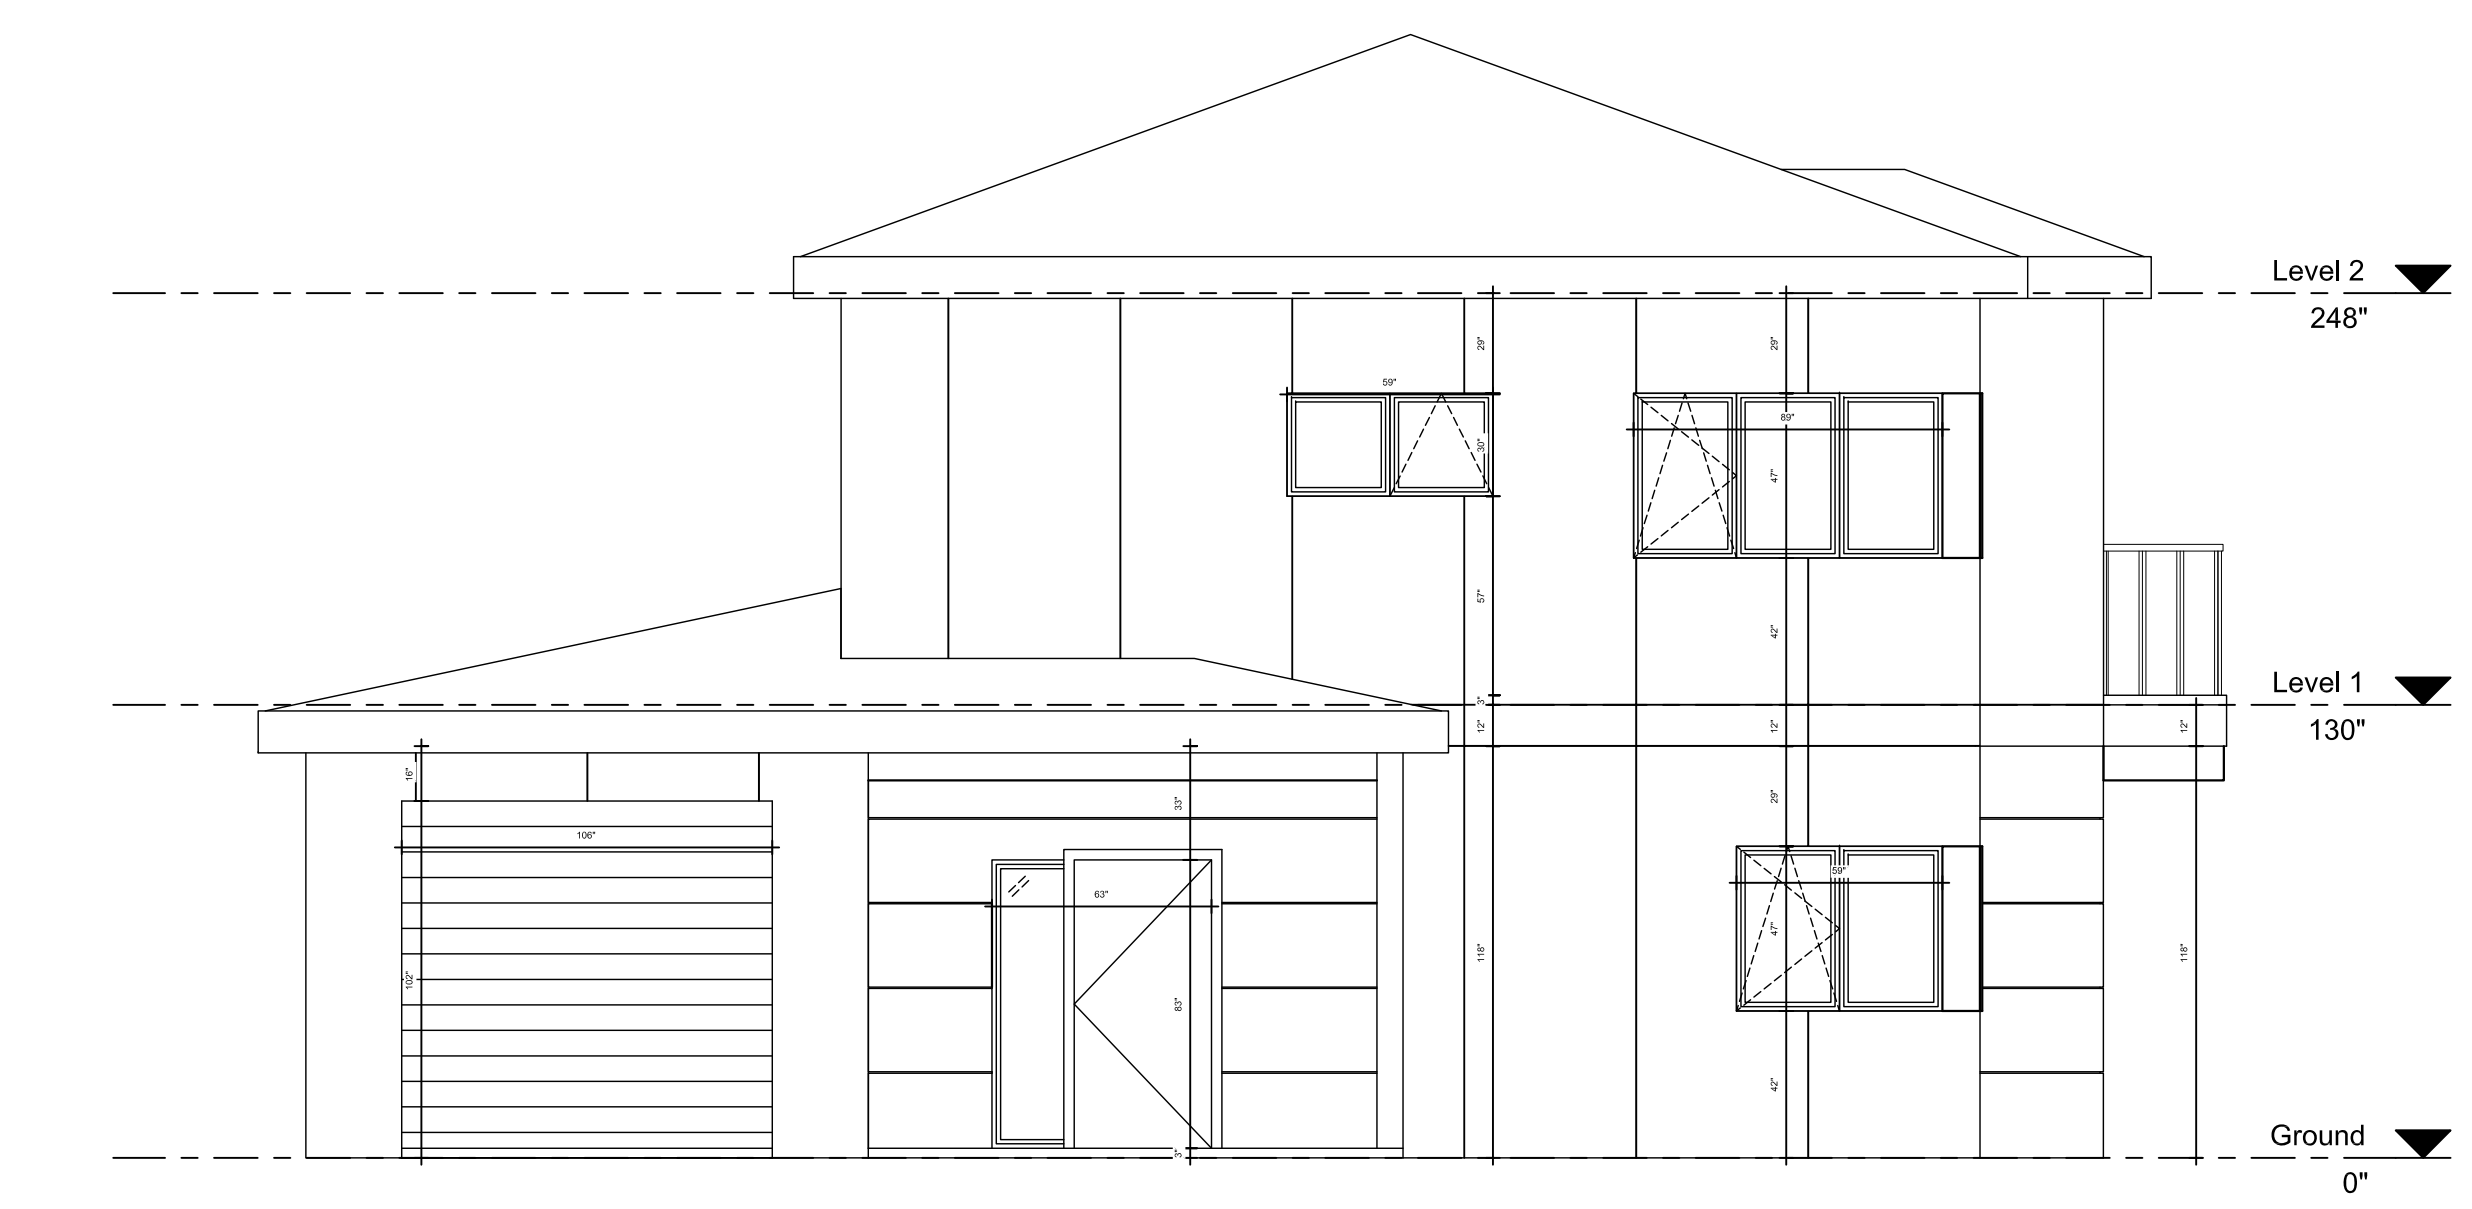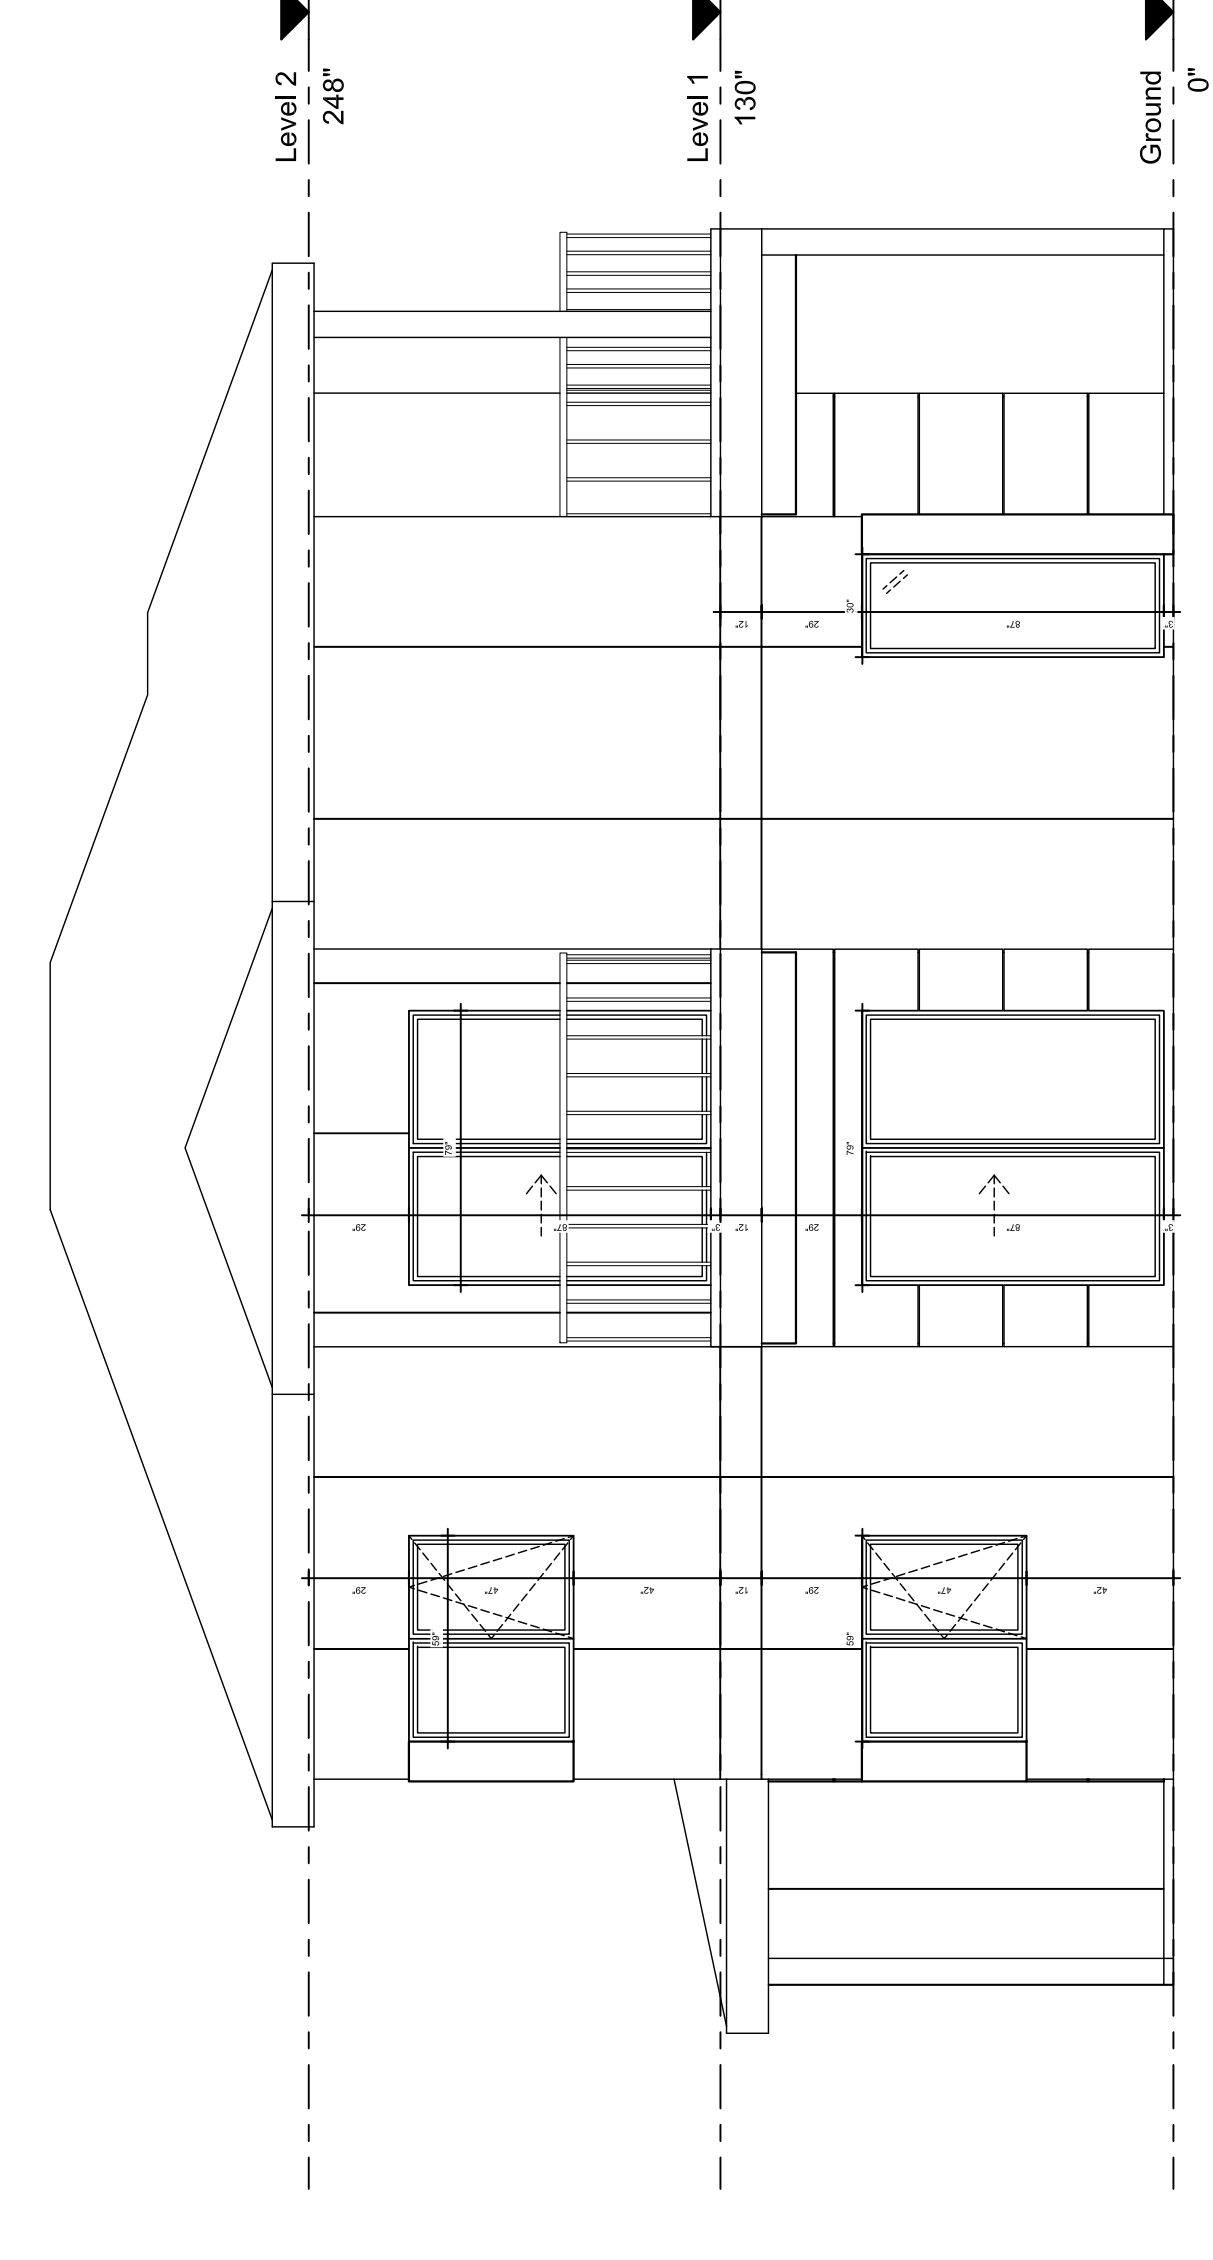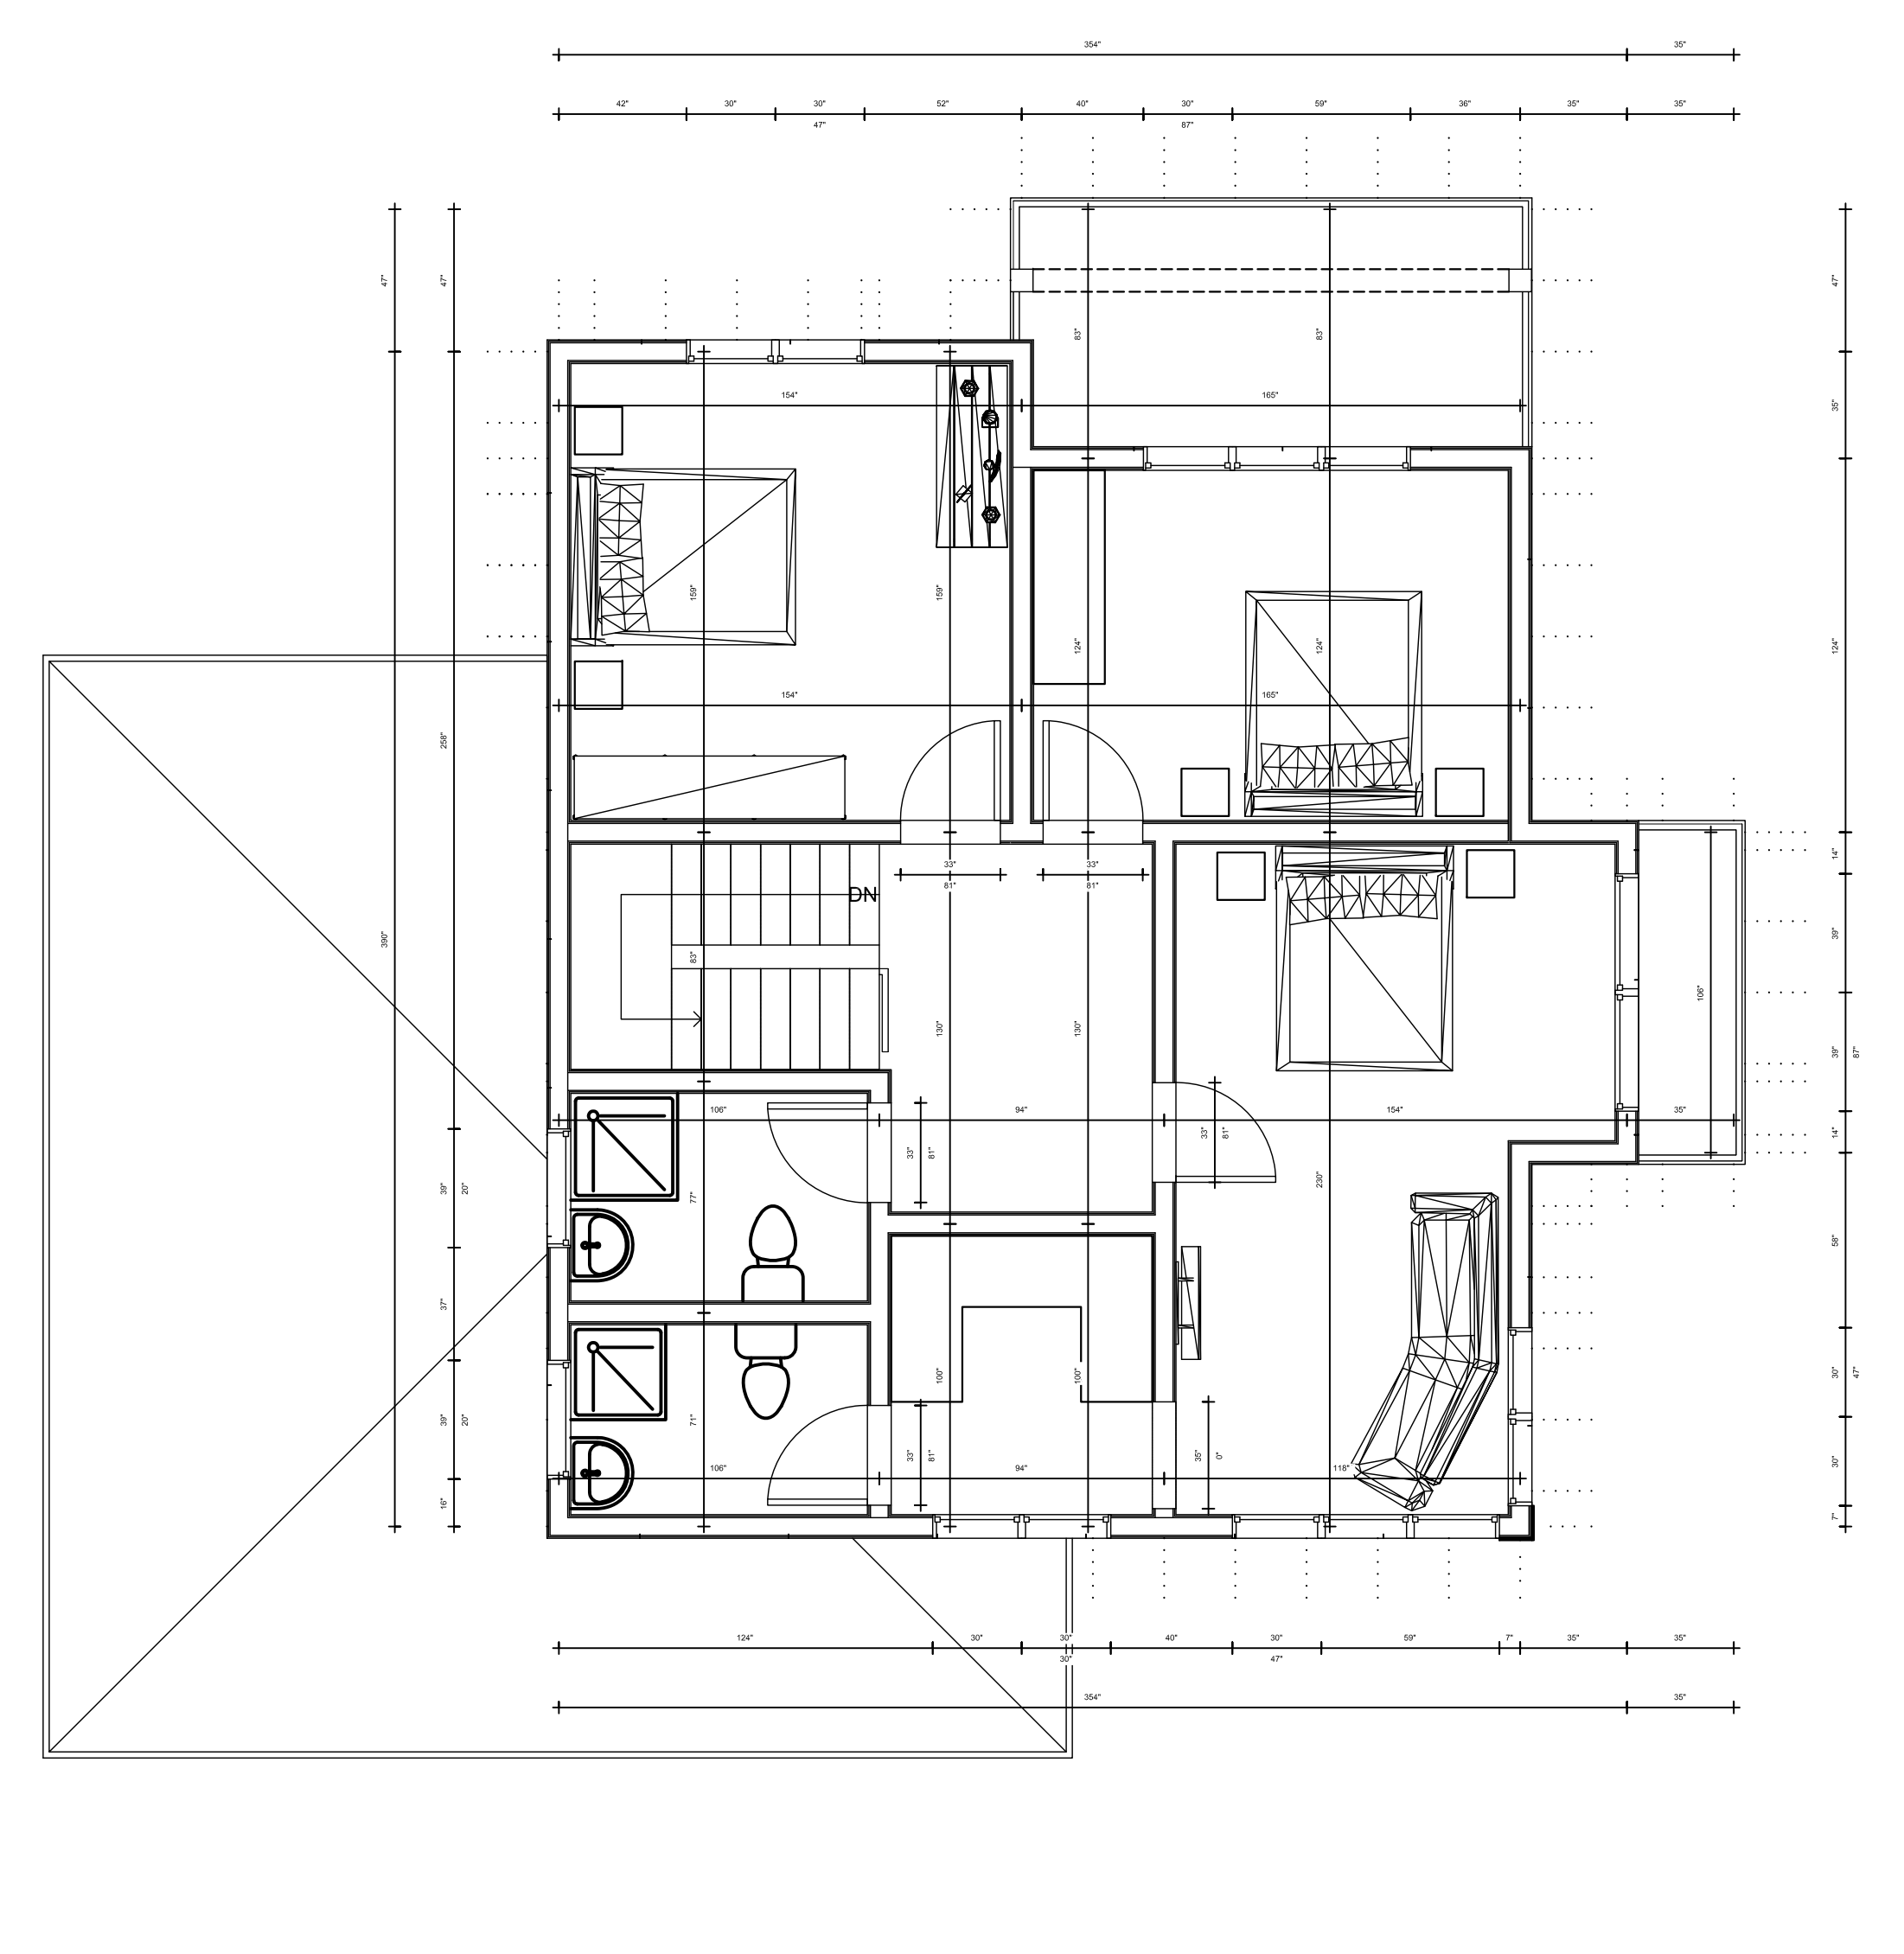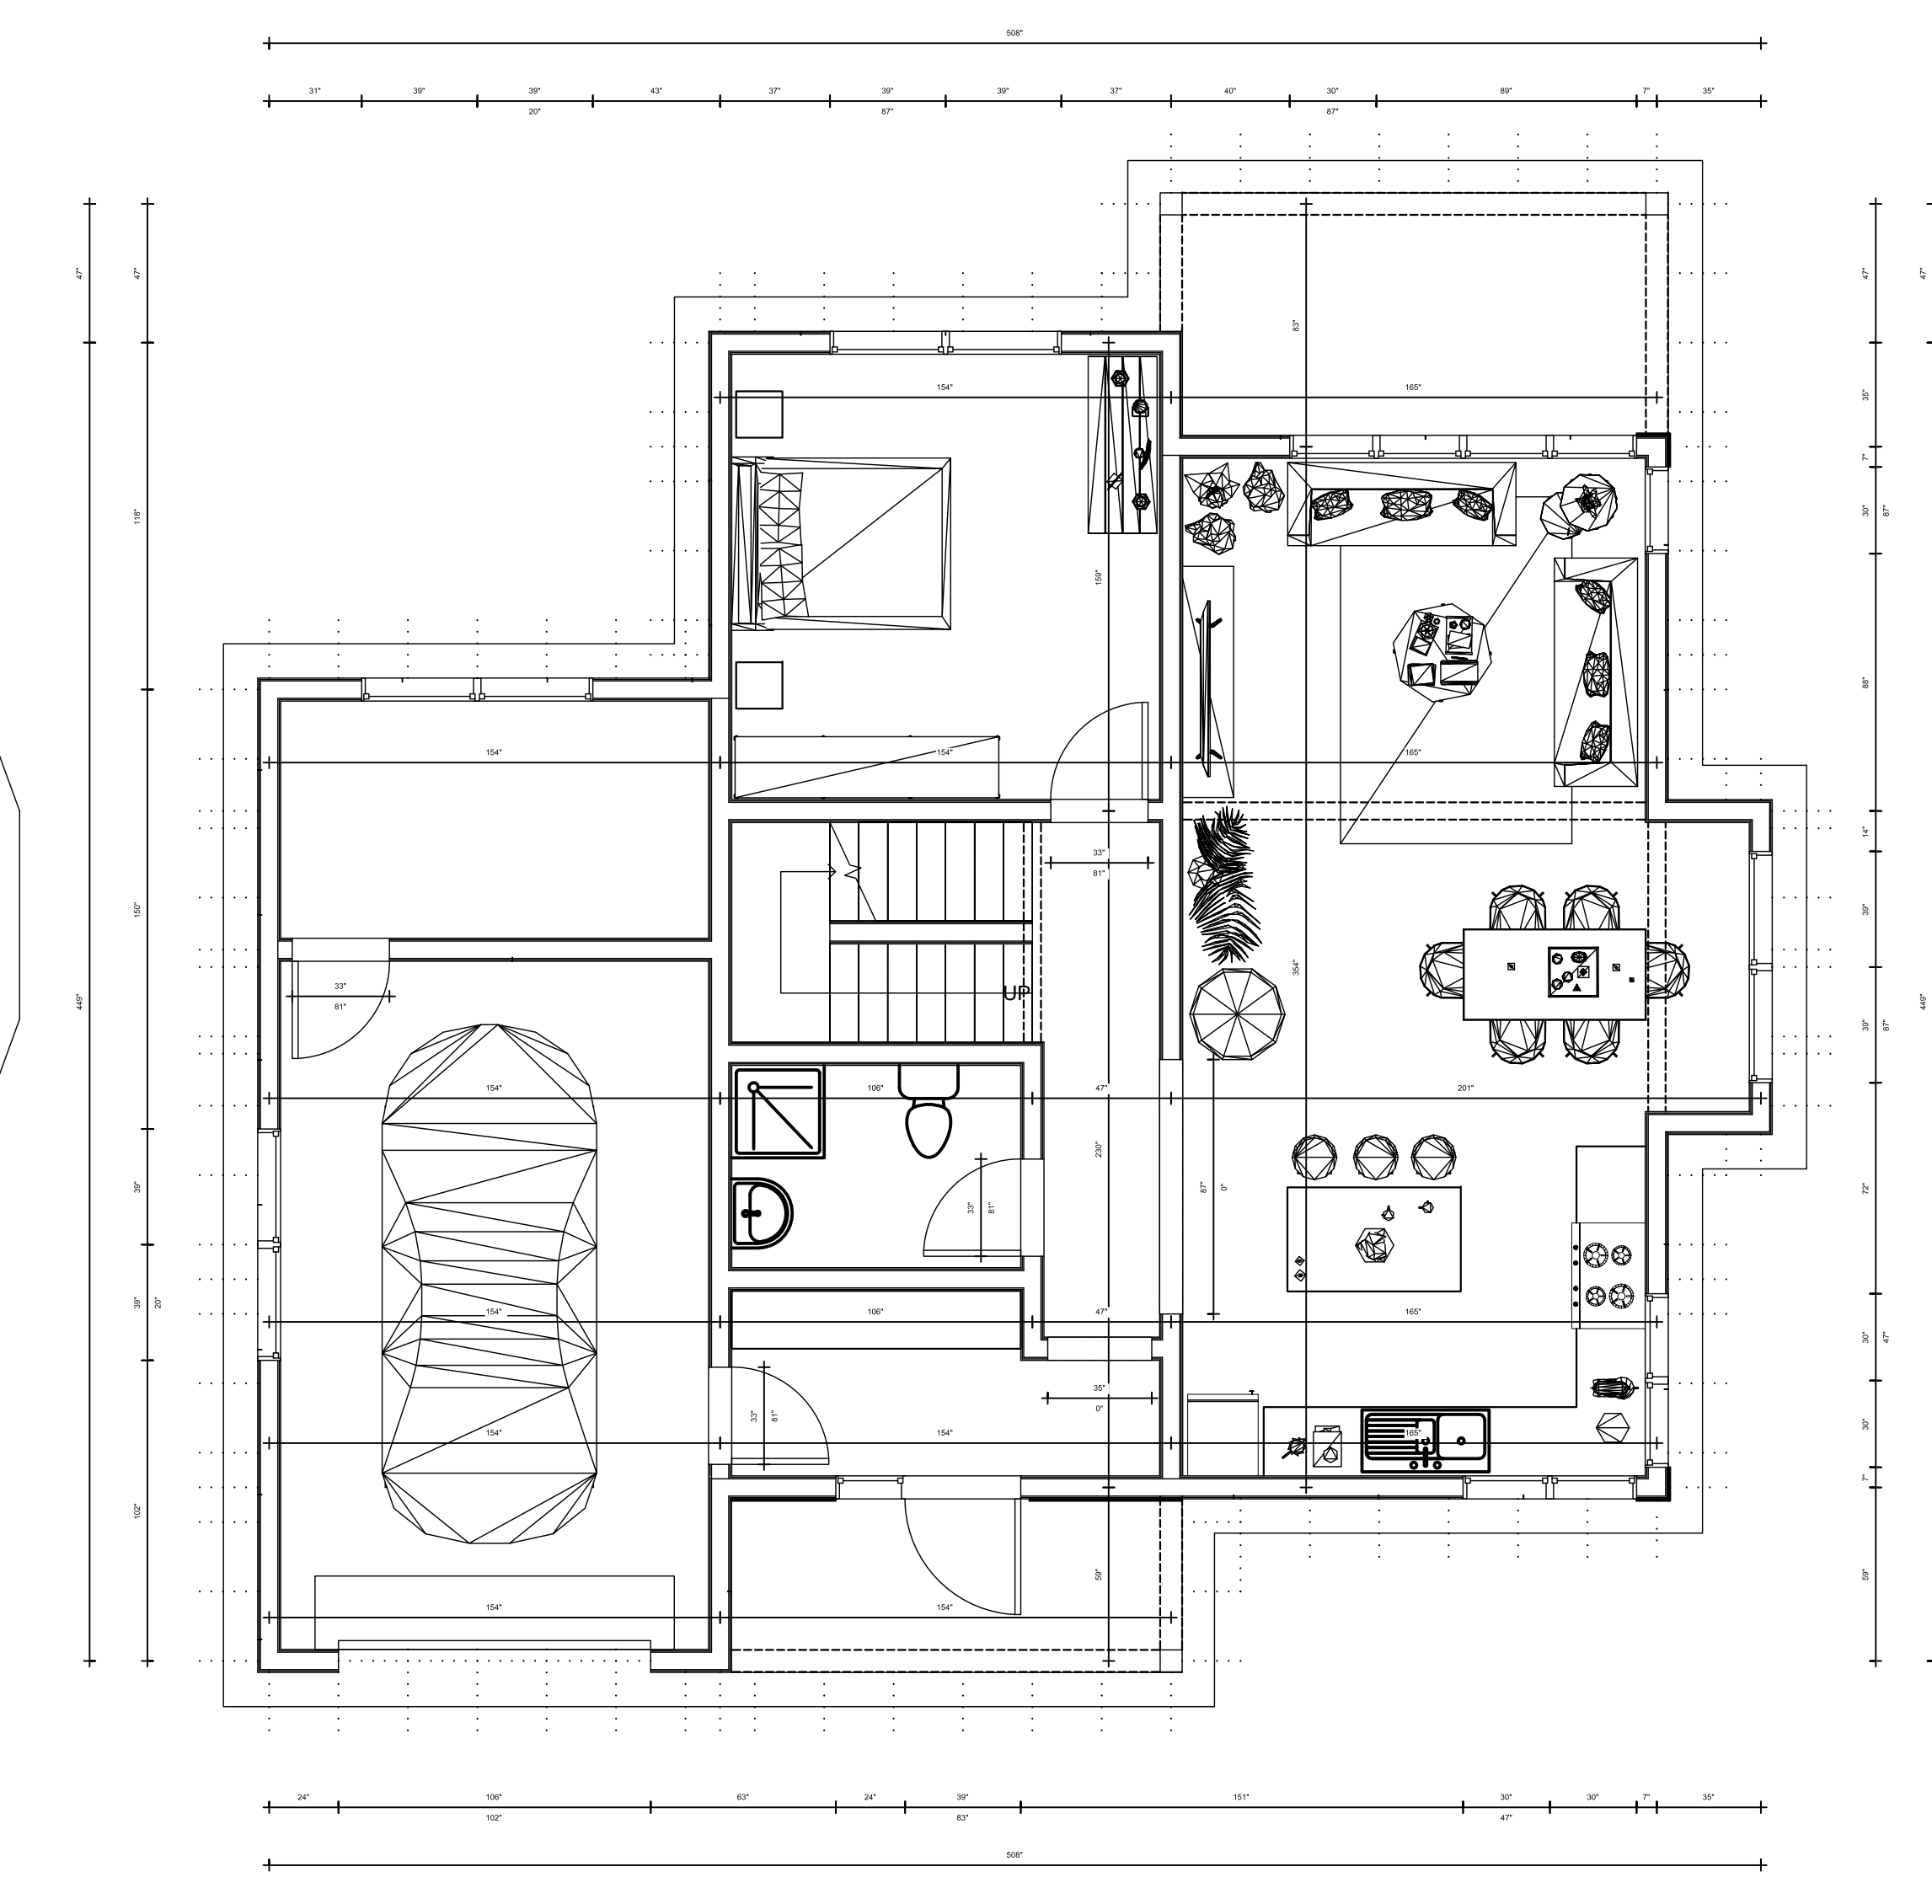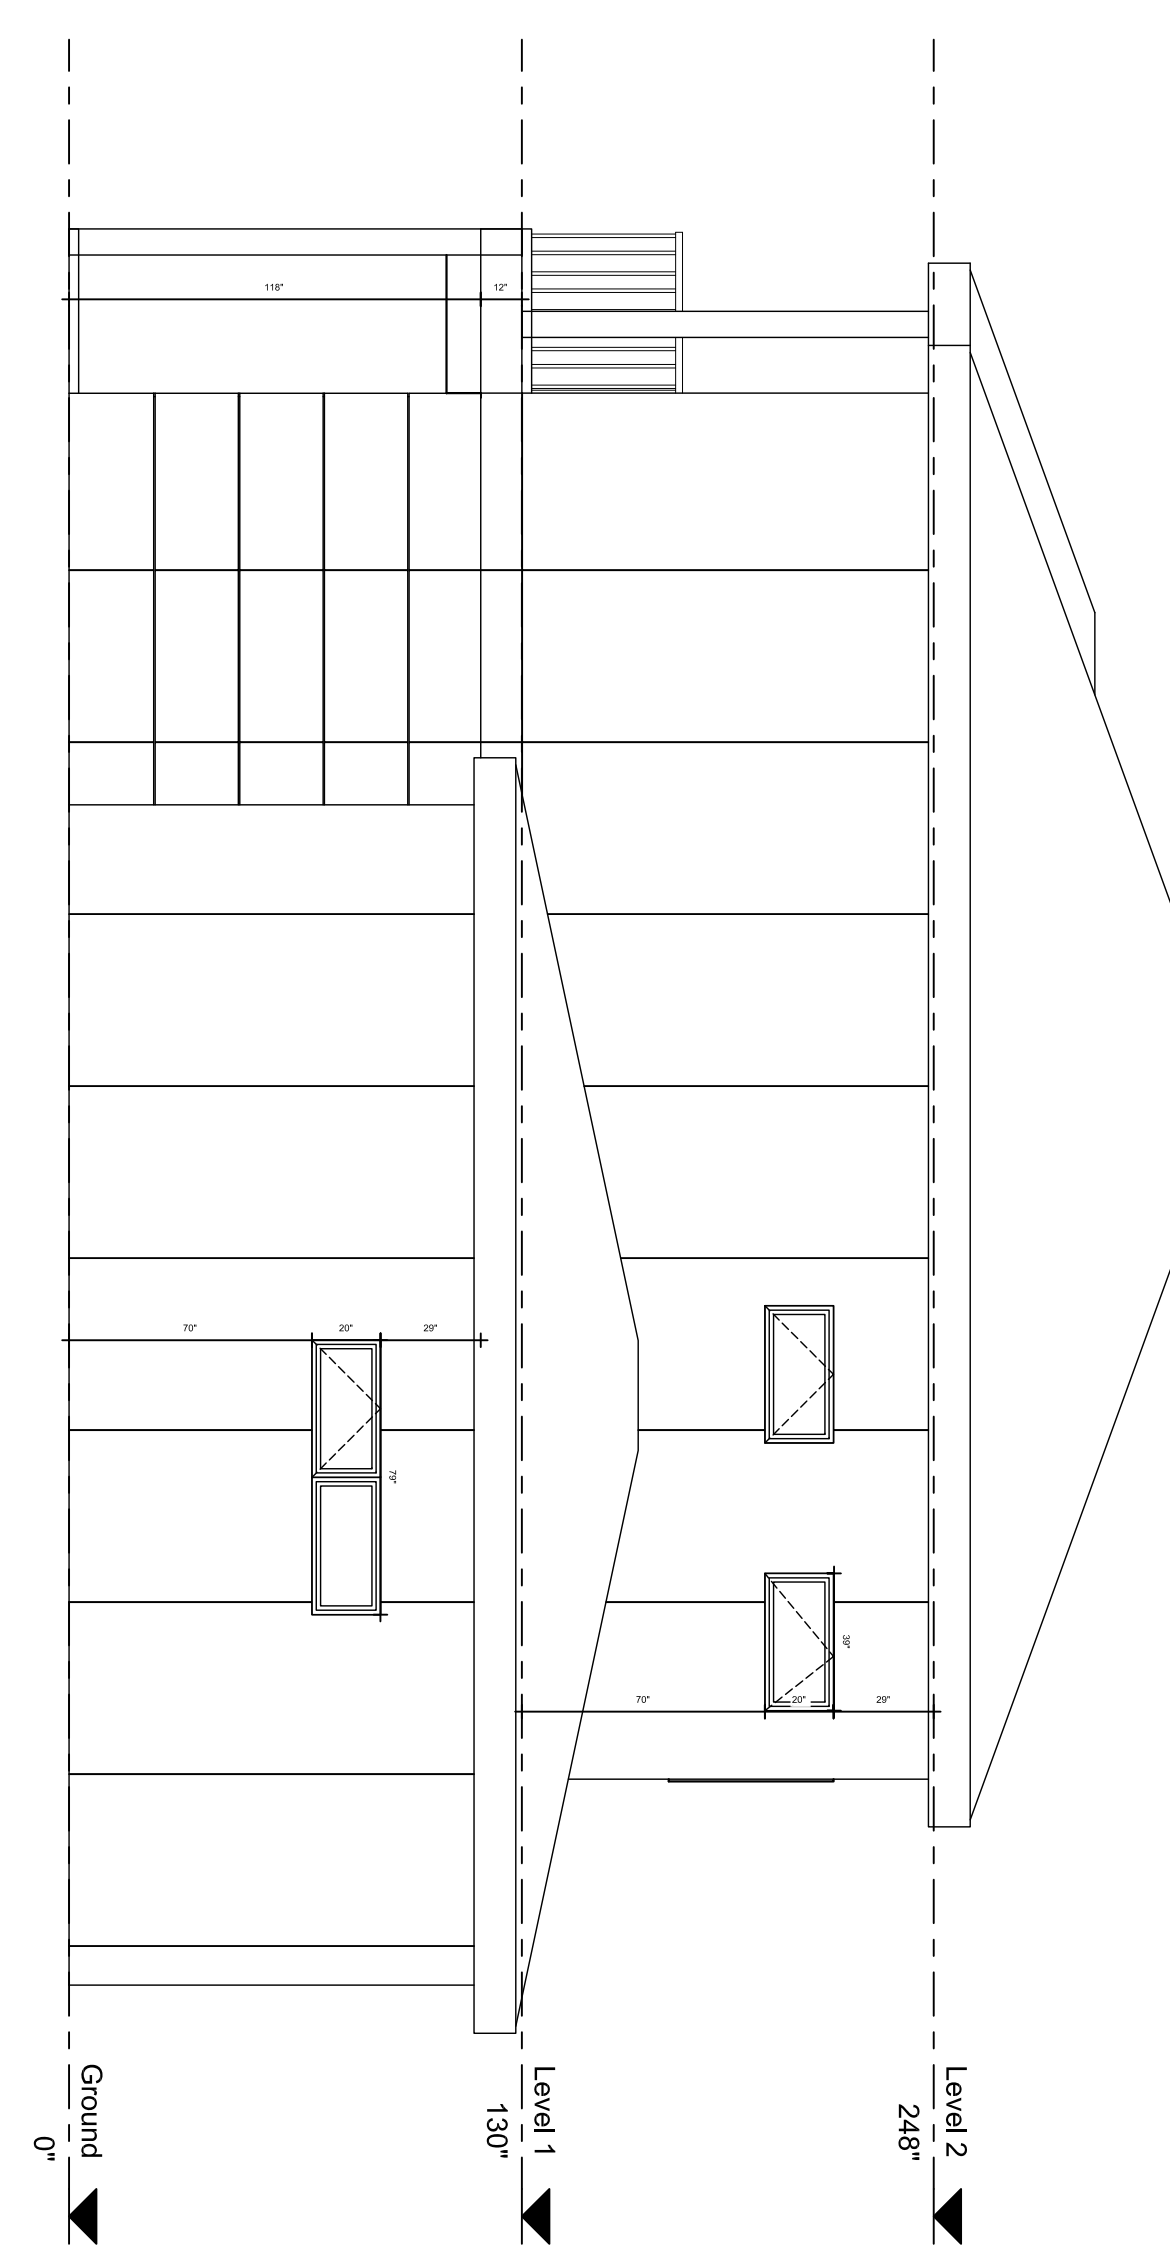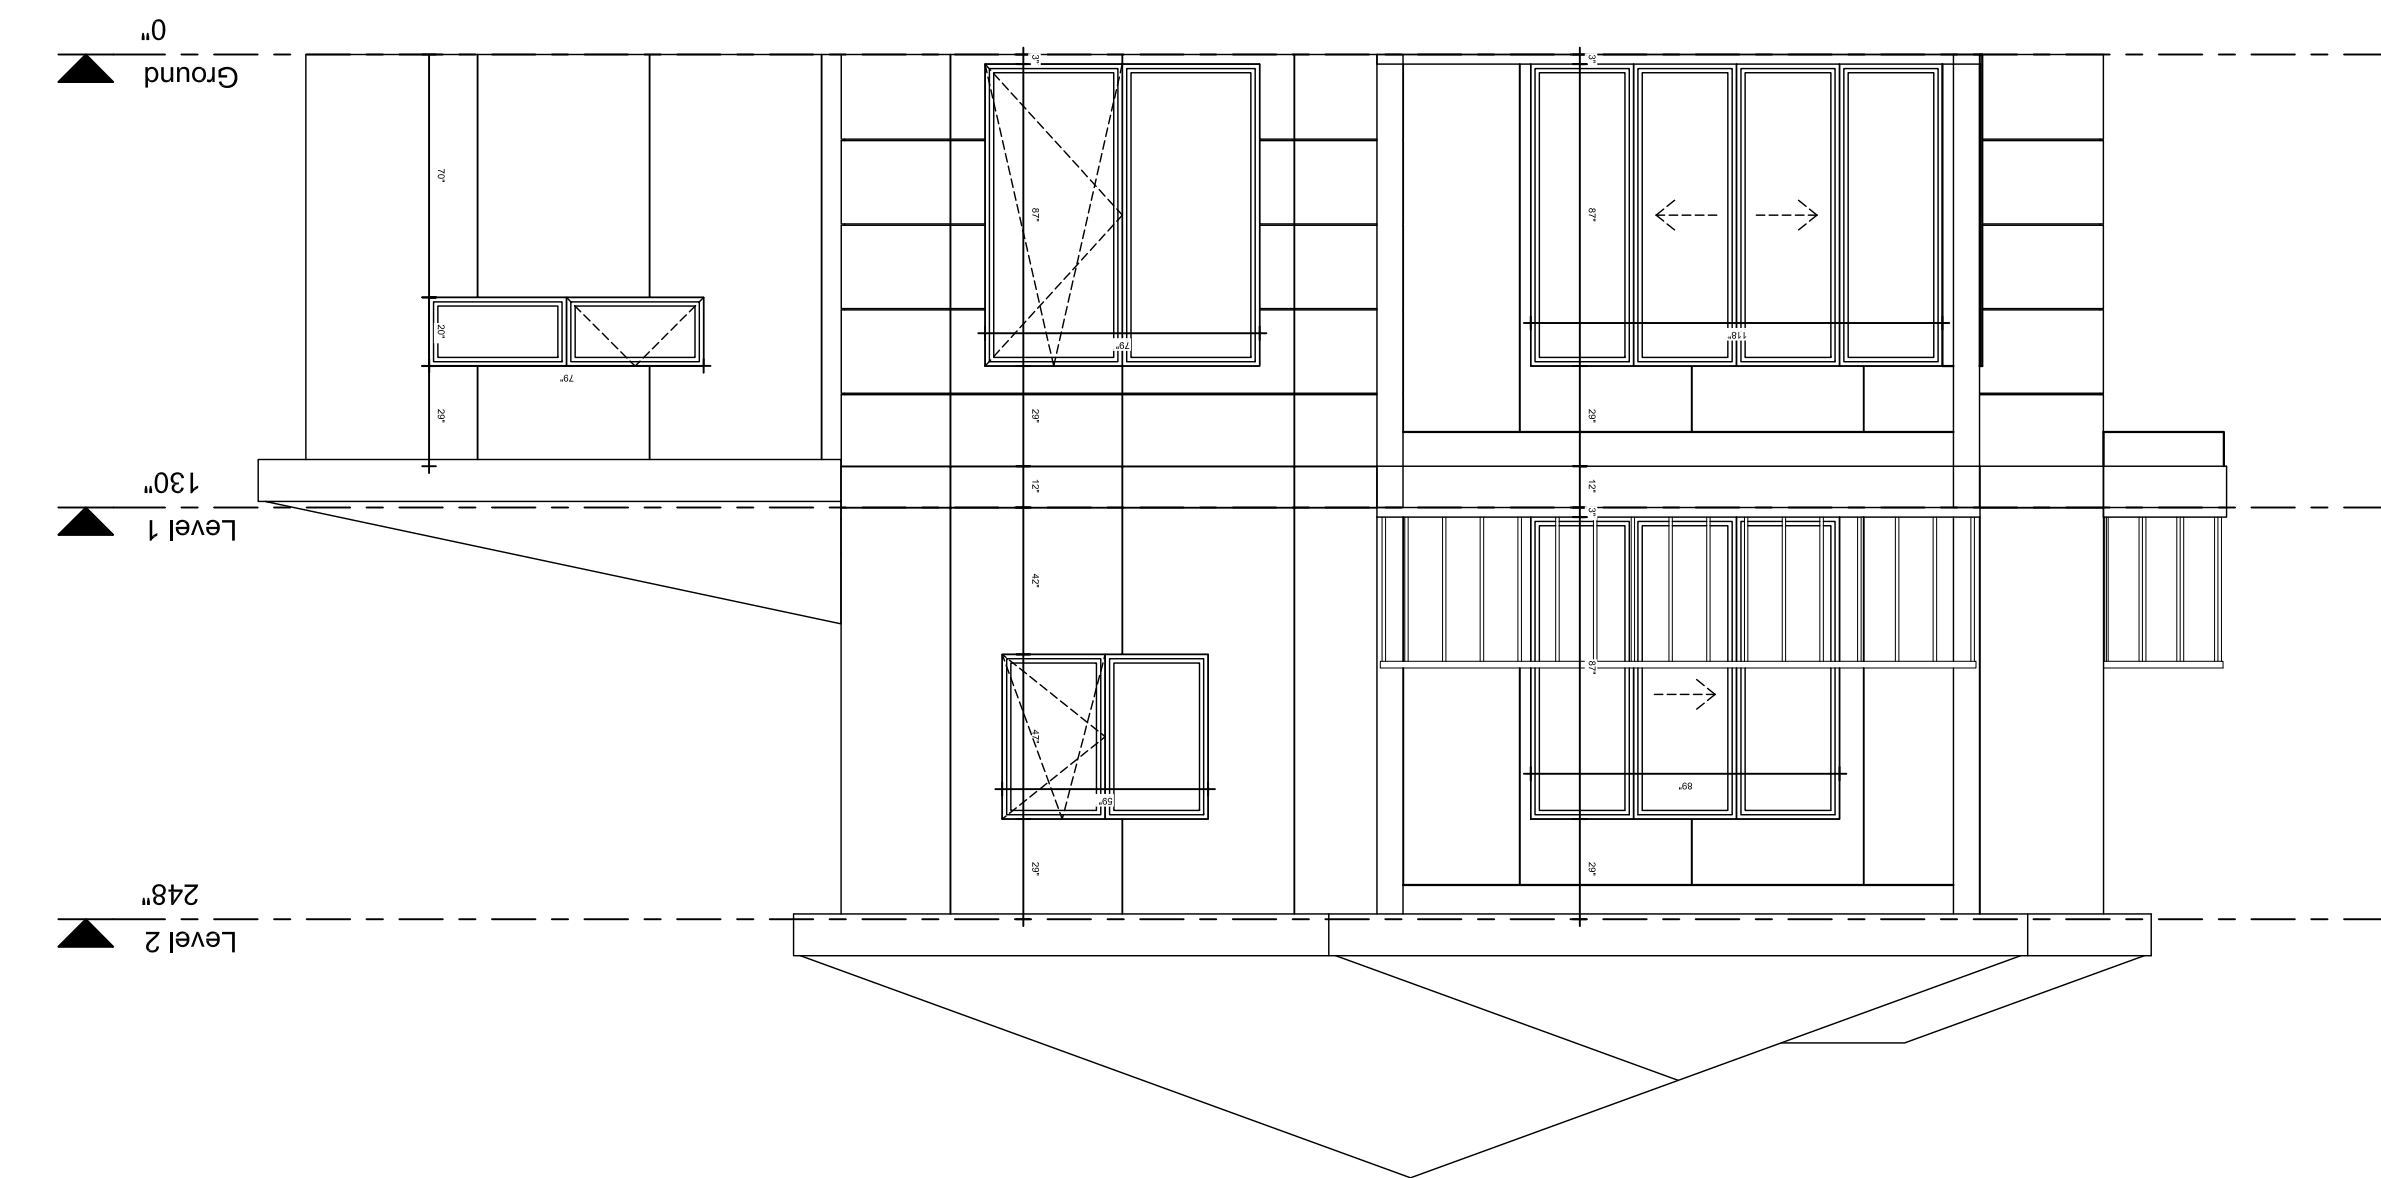

 

CUSTOMER NAME

ALB ILLYRIANS HOUSING LLC

REFERENCE NUMBER

P2PR-2104/1482-2 P2104049

BUILDING DESCRIPTION

**2 STOREY HOUSING**

AREA PIECE

LOCATION SNOW LOAD

**USA** **195 kg/m<sup>2</sup>**  
**BOSTON**

TECHNICAL SPECIFICATIONS

**SYSTEM: LIGHT GAUGED STEEL**  
**EXTERIOR WALL THICKNESS: 5.91"**  
**INTERIOR WALL THICKNESS: 5.91"**  
**HEIGHT: 118"**

**NOTES**

**\*\*Architectural projects may require revision due to static requirements in production projects.**

PRODUCTION DRAWINGS AND STATIC CALCULATIONS THAT MAY BE PERFORMED BY THIS PROJECT AND ANY CHANGES MAY BE AFTER THE PROJECT APPROVED.

PAGE.NO	1 / 1	REV	
ISSUED BY:	ARGE	DATE	
DRAWING	S.K.	07/07/2021	
CONTROL	-		
CONFIRM.	-		